


F.H.W.A. REGION NO.	STATE	FED. AID PROJ. NO.	SHEET NO.	TOTAL SHEETS
3	MD	WB1E14		

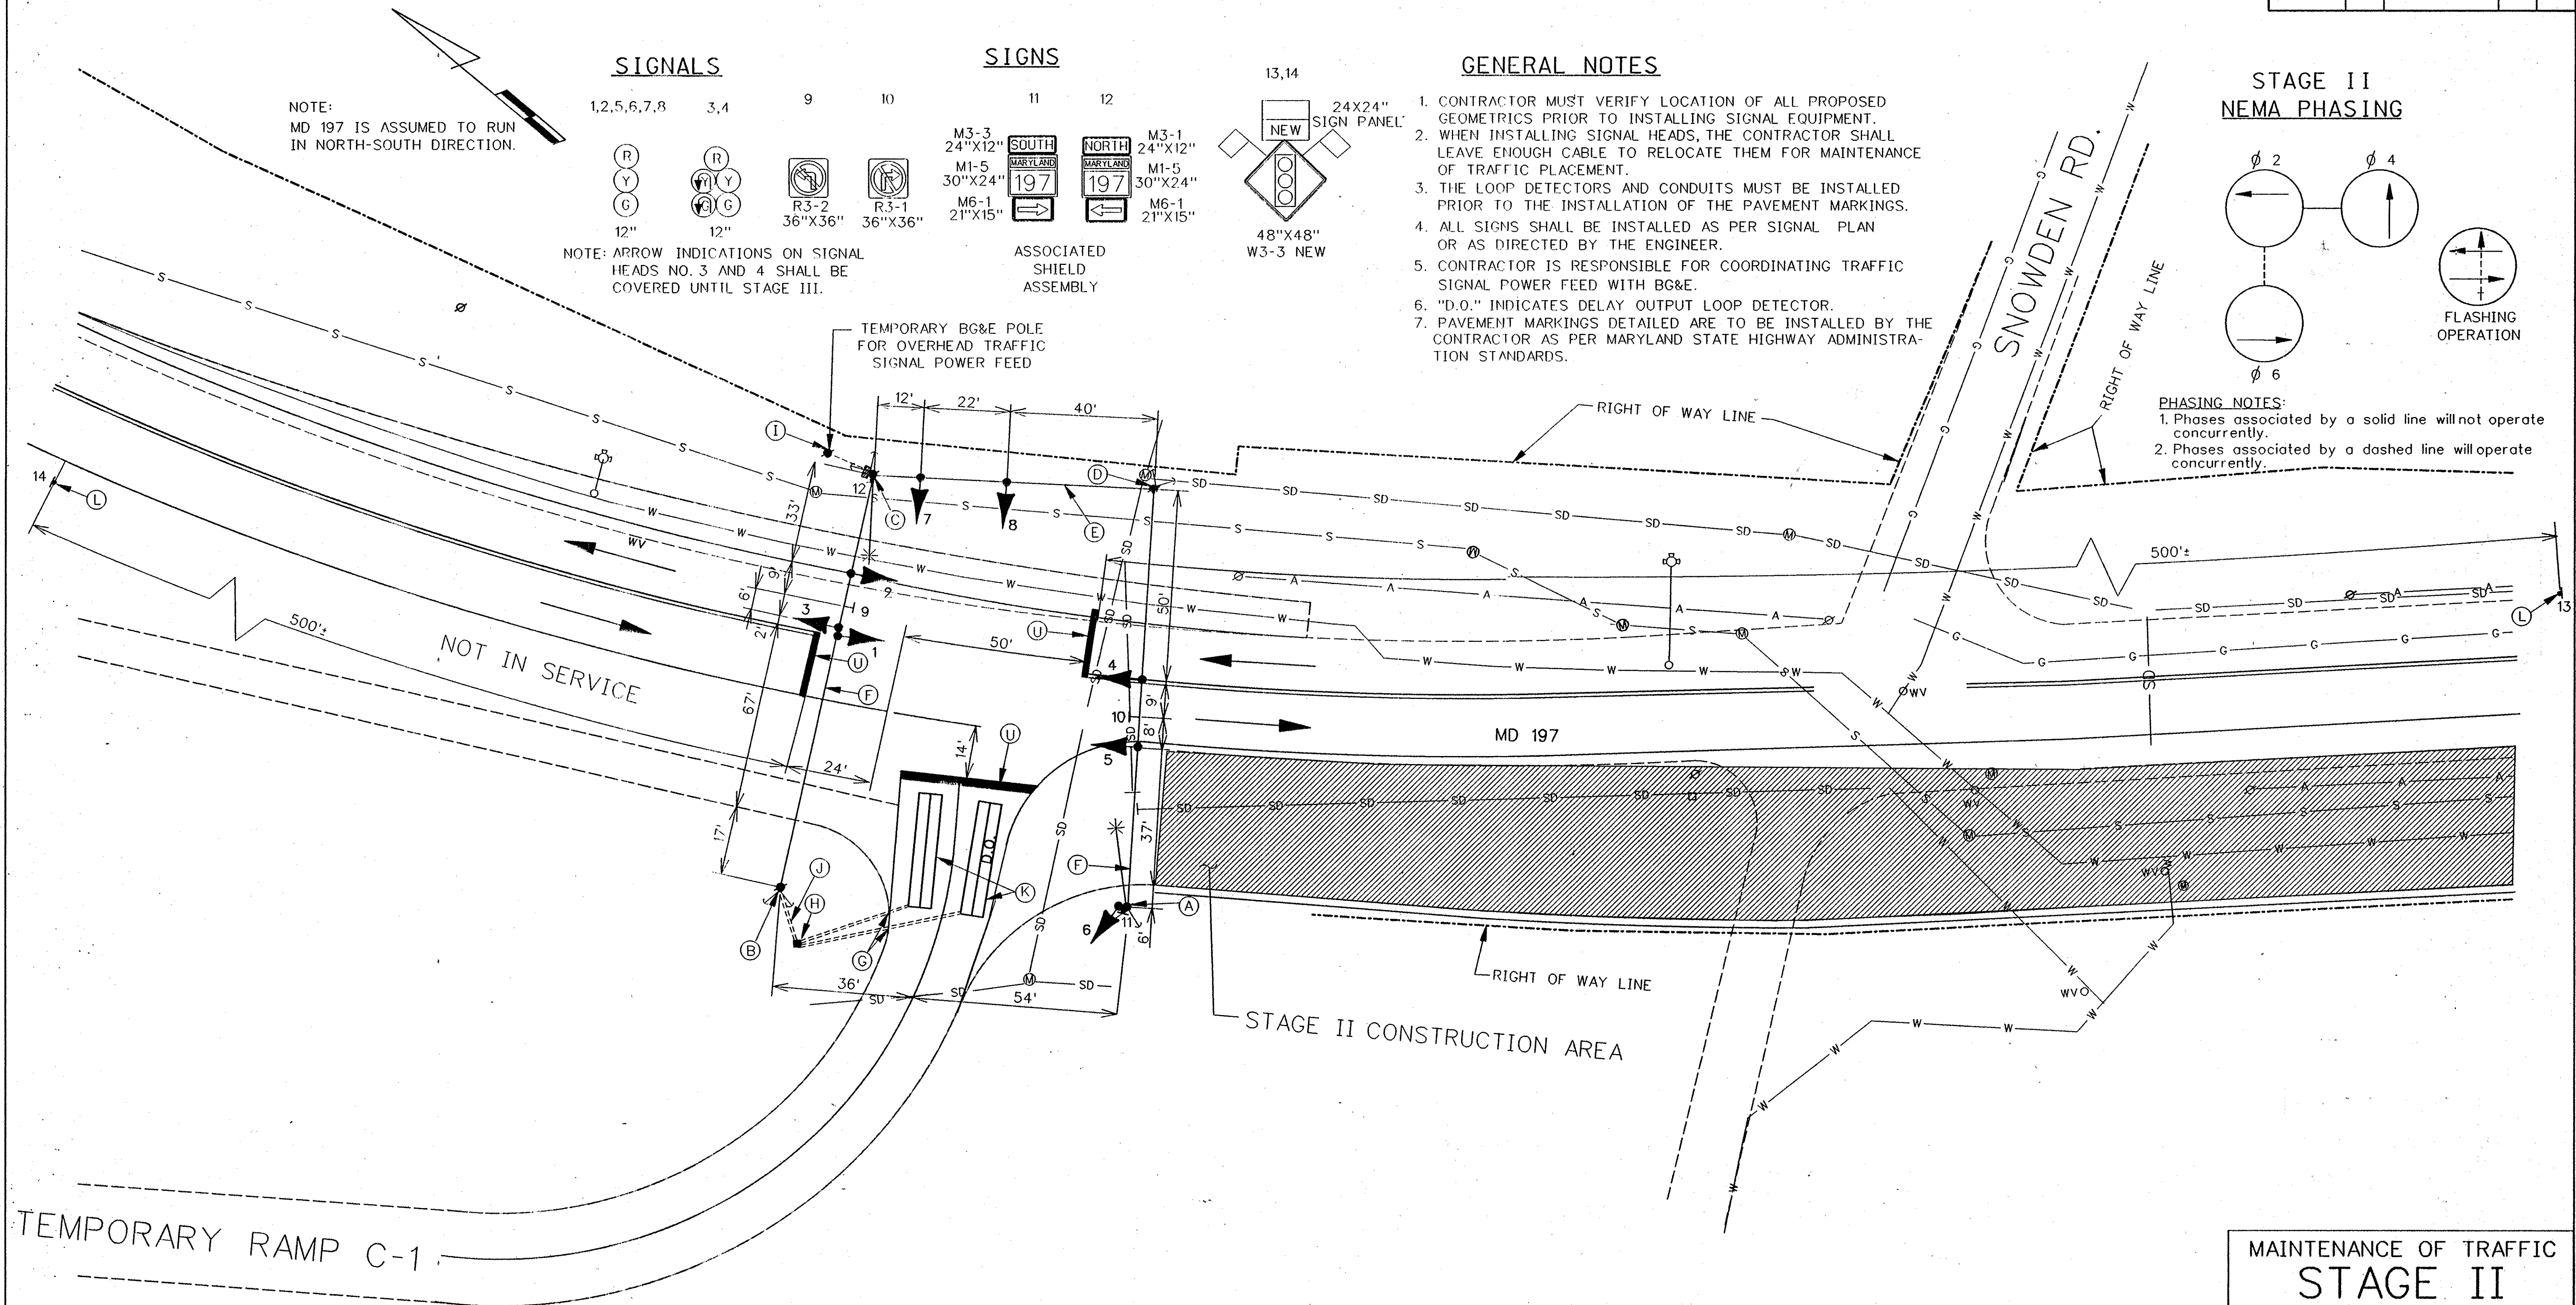


UTILITIES LEGEND

— A —	AERIAL CABLES
— G —	GAS MAIN
— E —	ELECTRIC CABLES (UNDERGROUND)
— T —	TELEPHONE CABLES
— W —	WATER MAIN
— S —	SEWER MAIN
— SD —	STORM DRAIN

ROADWAY LEGEND

-----	EXISTING
=====	PROPOSED

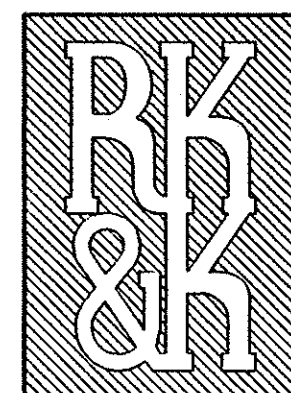

RUMMEL, KLEPPER & KAHL
CONSULTING ENGINEERS
81 MOSHER STREET
BALTIMORE, MD 21217
TEL. (410) 728-2900

REVISIONS:	APPROVALS:
REVISED 11/94 FOR THE MD 197 DUALIZATION	CHIEF SIGNAL DESIGN SECTION
	ASST. DISTRICT ENGINEER TRAFFIC
	CHIEF TRAFFIC ENGINEERING DESIGN DIVISION
	DIRECTOR OFFICE OF TRAFFIC & SAFETY

MDOT - STATE HIGHWAY ADMINISTRATION Office of Traffic & Safety TRAFFIC ENGINEERING DESIGN DIVISION			
DRAWN BY: ZAJ	MD 197 @ TEMPORARY RAMP C-1 TEMPORARY SIGNAL PLAN		
DES. BY: ZAJ	COUNTY: PRINCE GEORGE'S		
CHK. BY: BDH	LOG MILE * _____		
DATE: NOVEMBER 1994	F.A.P. NO. M-	TS/STD. NO.:	SHEET NO.
SCALE: 1"=20'	S.H.A. NO. P-	TS- X1	OF

RKK4/SPURS/DGN/187-55/SS06M197.DGN